


SEE PCH STREETSCAPE  
IMPROVEMENT PLANS

SEE SHEET 2

NOTE: LEFT TURNS ALLOWED AT  
DESIGNATED TRAFFIC SIGNALS ON PCH  
ONLY

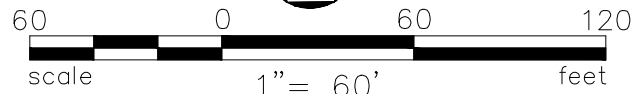


HATCH / LINE LEGEND

- |   |   |   |                         |   |                |
|---|---|---|-------------------------|---|----------------|
|  | PROPOSED LANDSCAPING AREA/<br>TREE WELL |  | EXISTING RIGHT-OF-WAY   |  | TRAFFIC SIGNAL |
|  | CONSTRUCT SIDEWALK                      |  | CONSTRUCT CURB & GUTTER |  | ALL WAY STOP   |


PCH/DEL PRADO IMPROVEMENT PROJECT  
DEL PRADO STREETSCAPE IMPROVEMENTS

SHEET  
1 OF 5

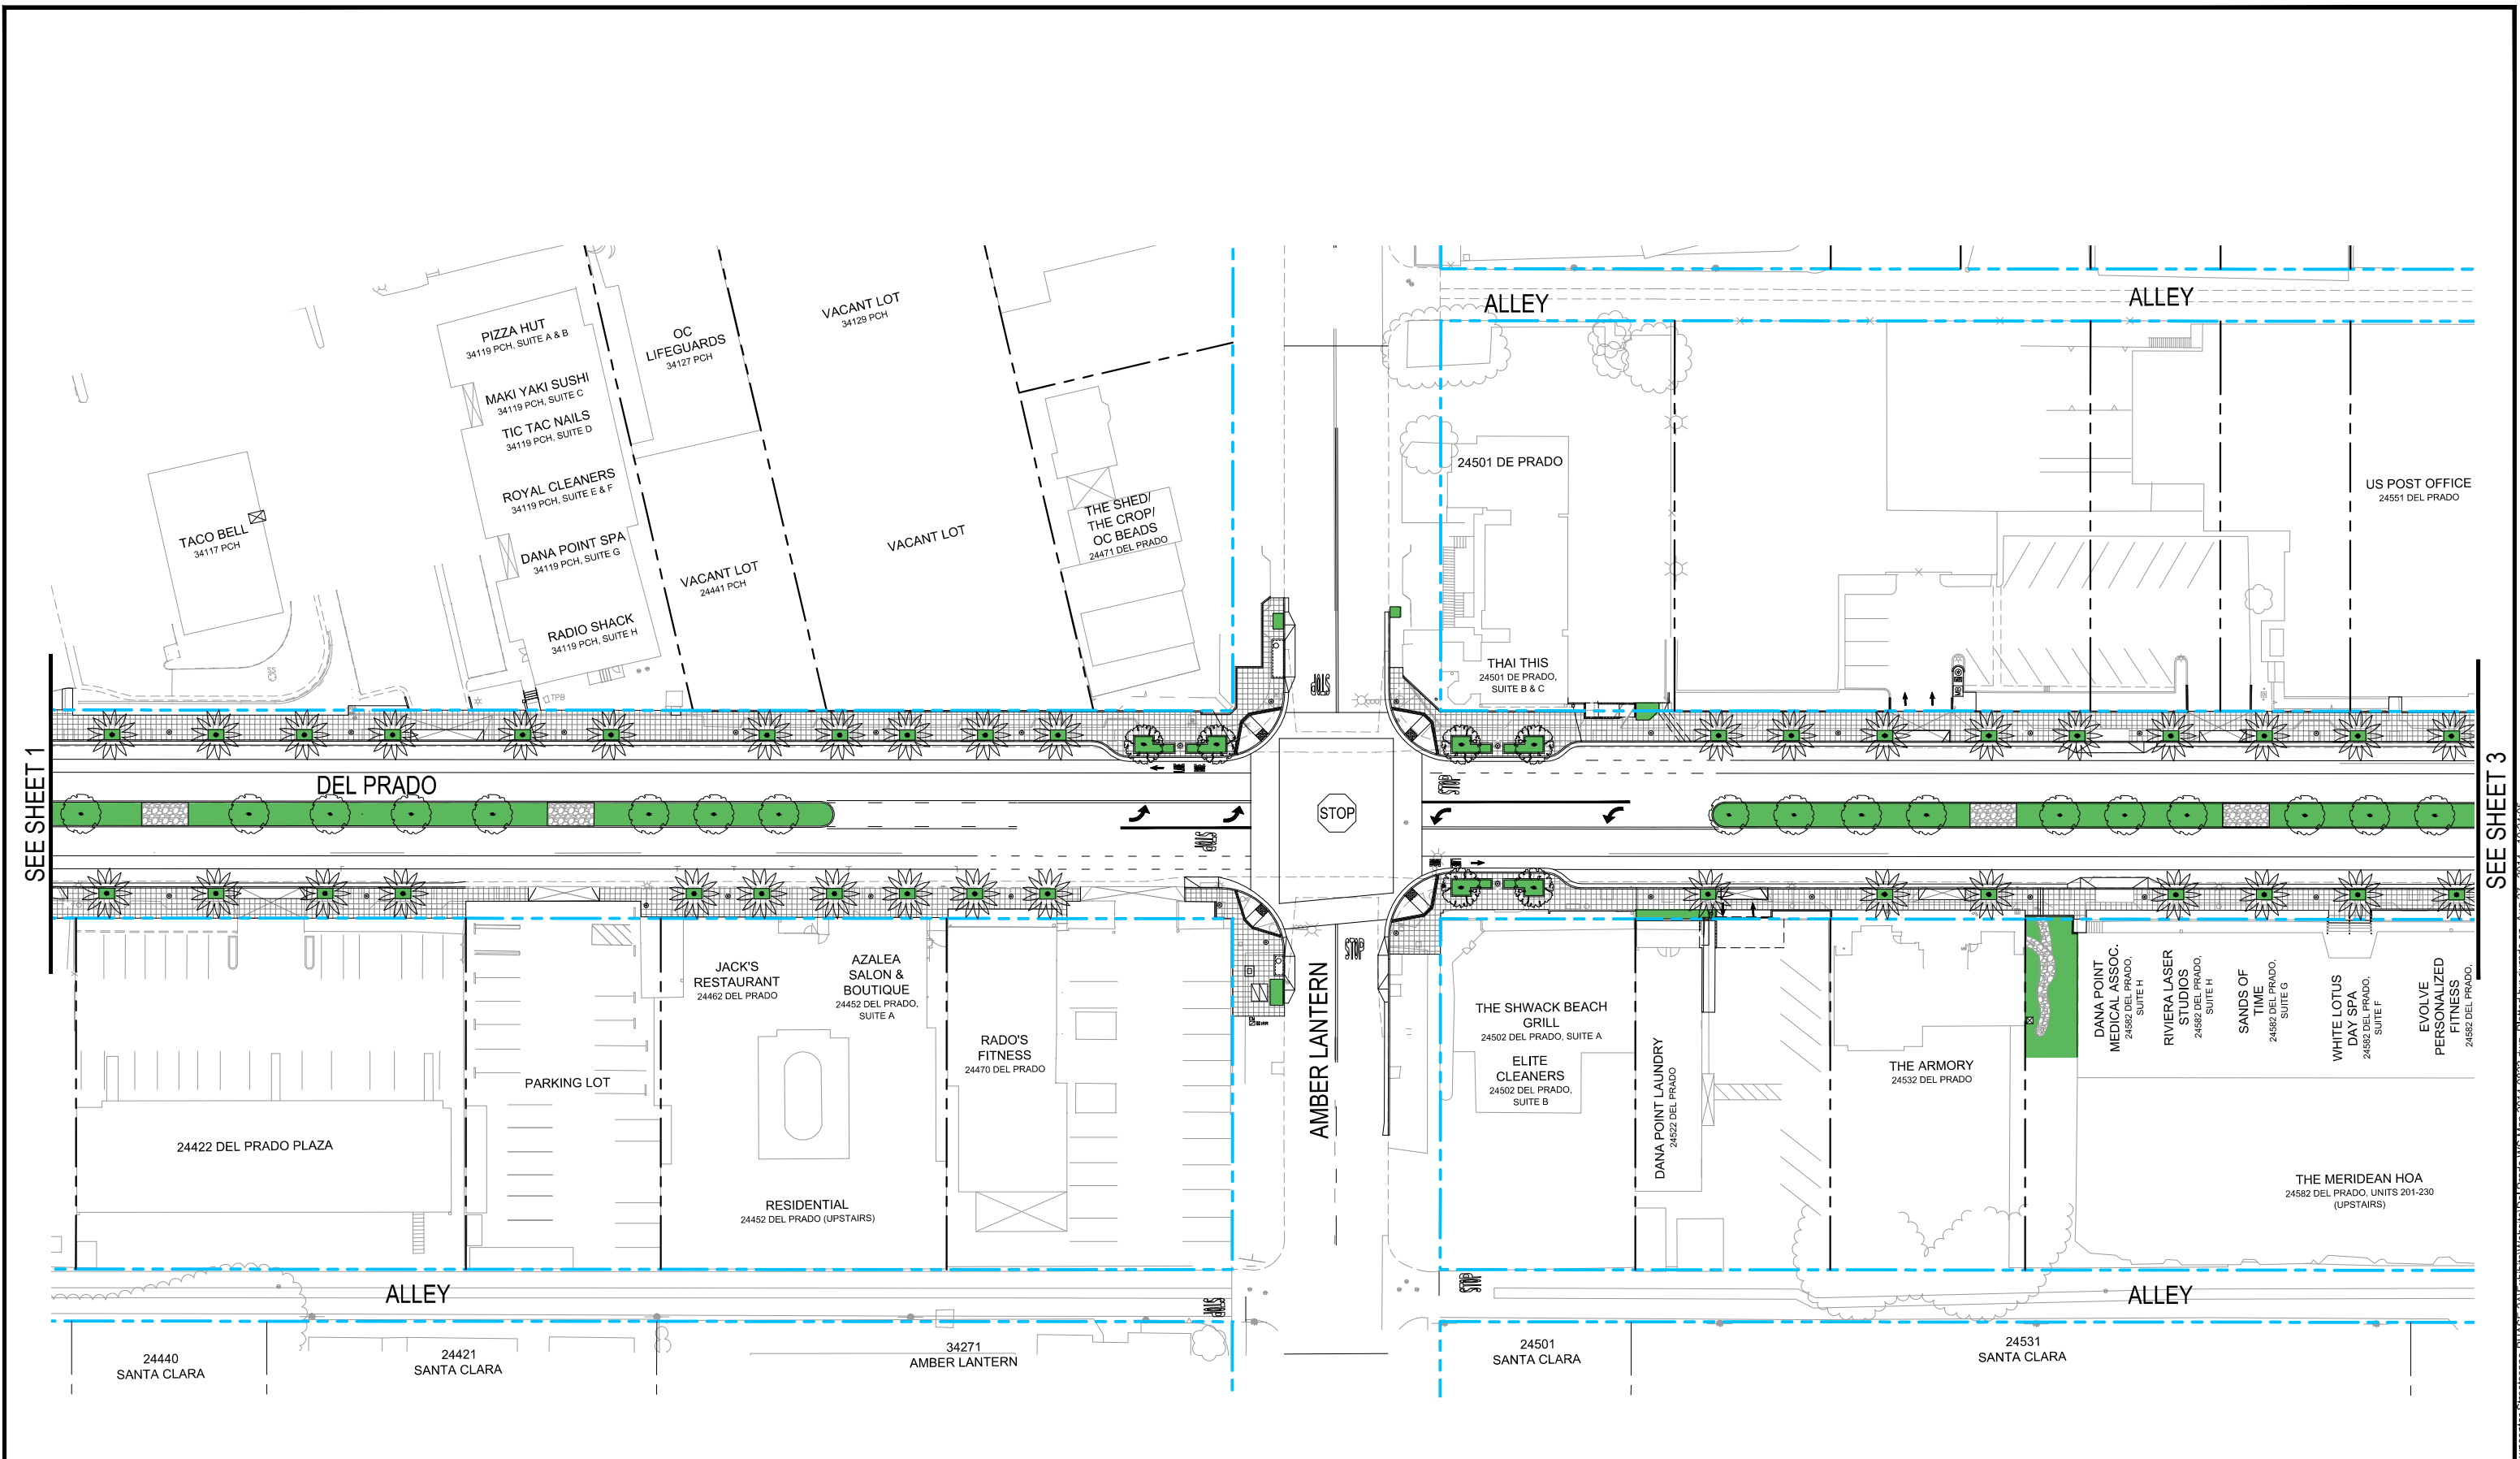

SEE SHEET 1


SEE SHEET 3

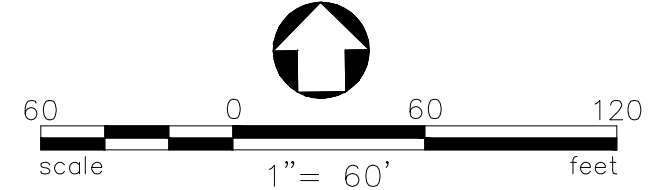

**HATCH / LINE LEGEND**


- PROPOSED LANDSCAPING AREA/ TREE WELL
- EXISTING RIGHT-OF-WAY
- CONSTRUCT SIDEWALK
- CONSTRUCT CURB & GUTTER
- STOP ALL WAY STOP

<b>PCH/DEL PRADO IMPROVEMENT PROJECT</b> <b>DEL PRADO STREETSCAPE IMPROVEMENTS</b>	SHEET 2 OF 5
---	-----------------

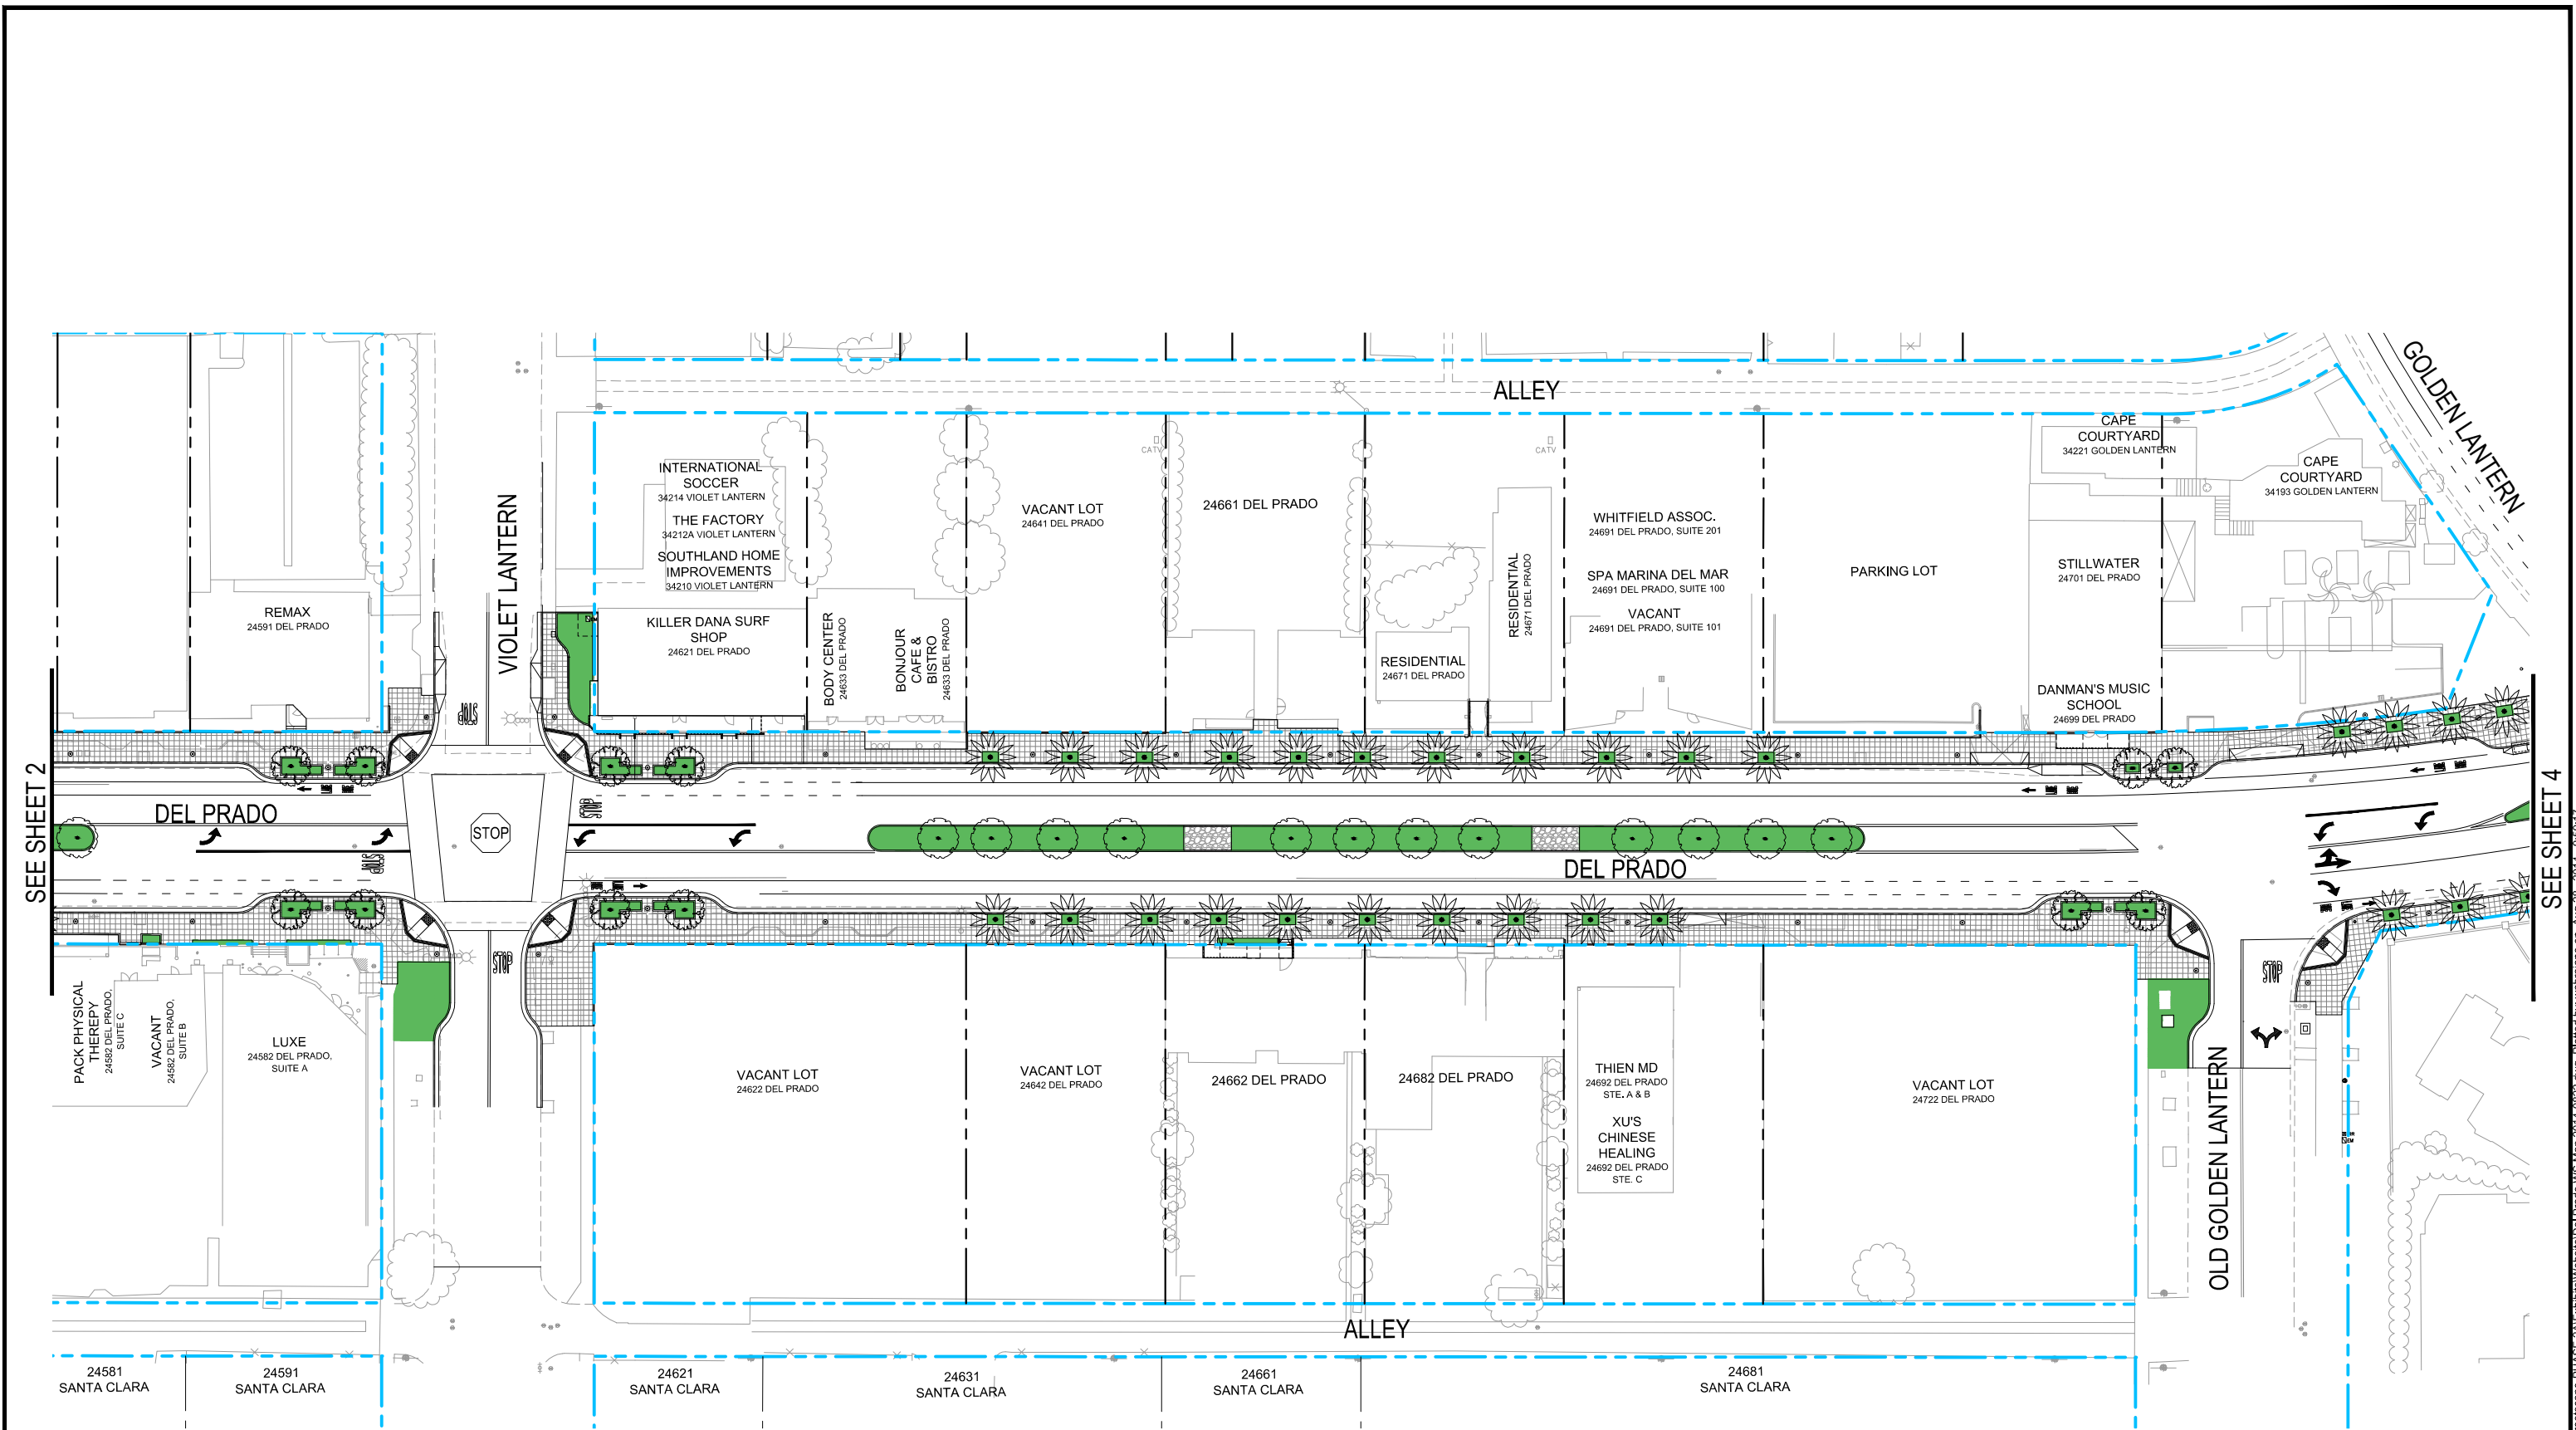

SEE SHEET 2

SEE SHEET 4

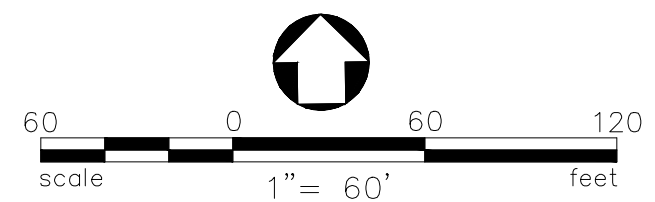


**HATCH / LINE LEGEND**

- PROPOSED LANDSCAPING AREA/  
TREE WELL
- EXISTING RIGHT-OF-WAY
- CONSTRUCT SIDEWALK
- CONSTRUCT CURB & GUTTER
- STOP ALL WAY STOP

PCH/DEL PRADO IMPROVEMENT PROJECT  
DEL PRADO STREETSCAPE IMPROVEMENTS

SHEET  
3 OF 5

SEE PCH STREETScape  
IMPROVEMENT PLANS

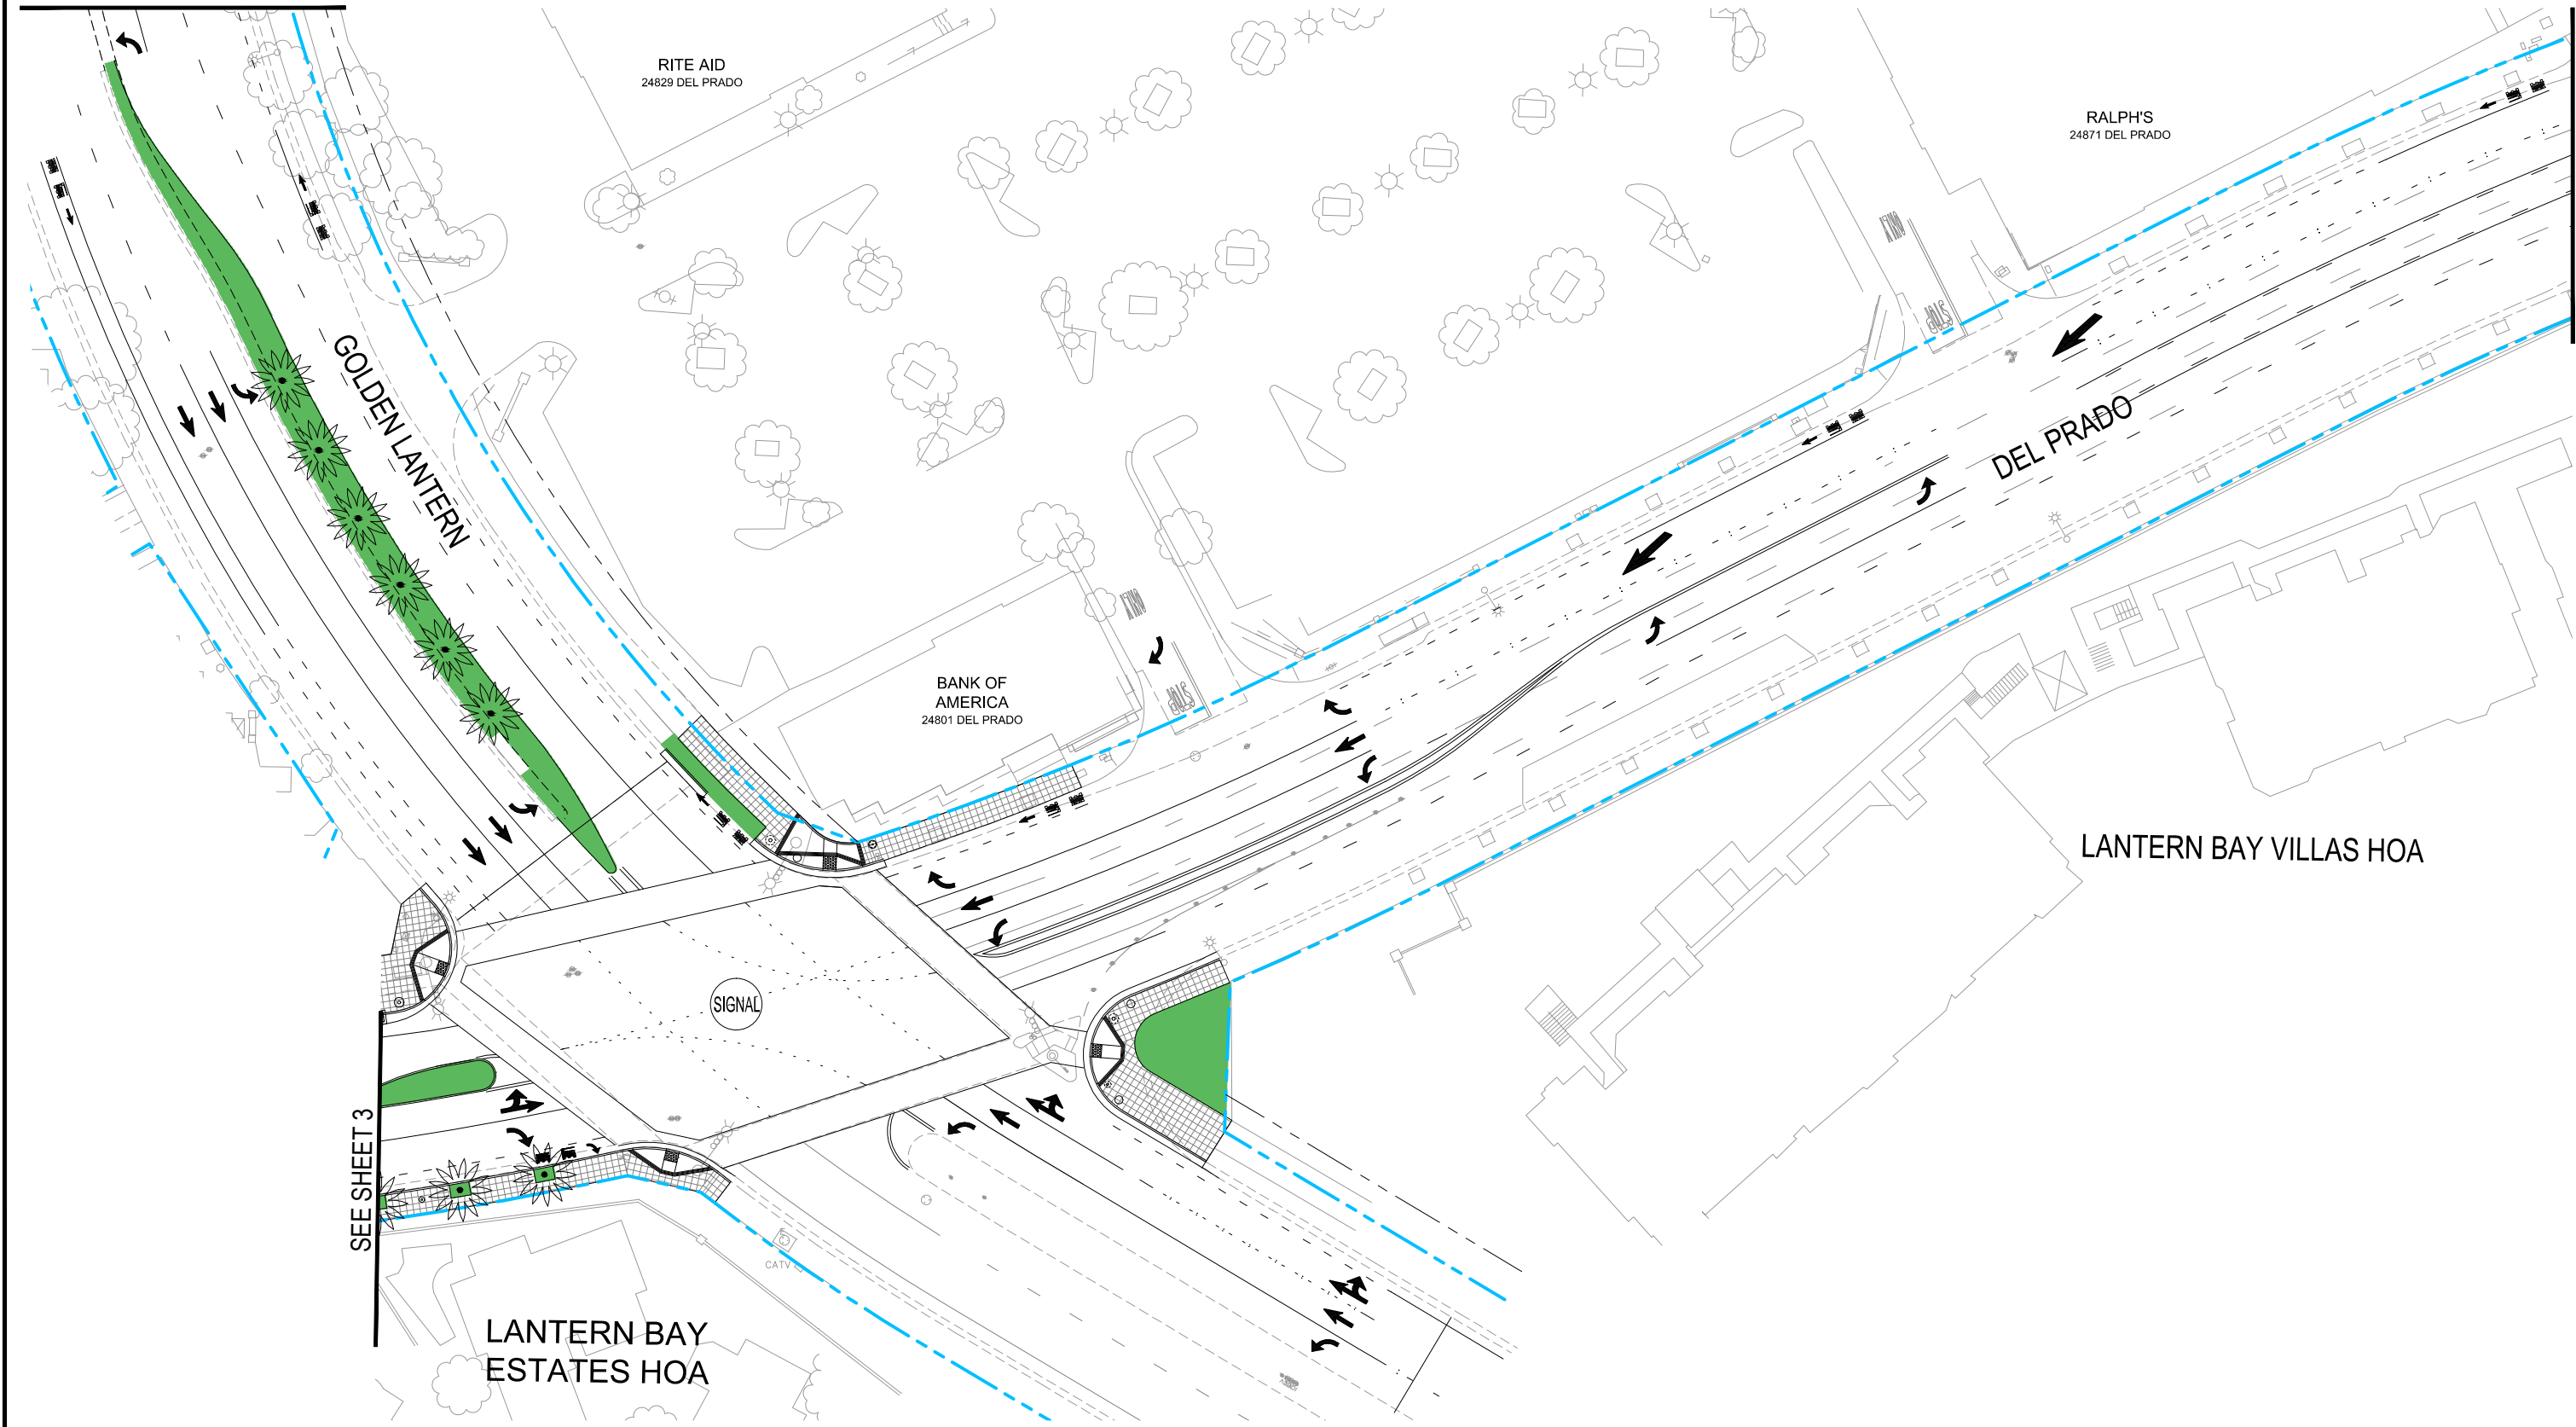


SEE SHEET 3

SEE SHEET 5

LANTERN BAY  
ESTATES HOA

LANTERN BAY VILLAS HOA

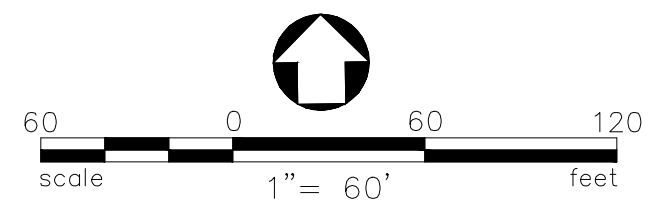


HATCH / LINE LEGEND

- PROPOSED LANDSCAPING AREA/  
TREE WELL
- EXISTING RIGHT-OF-WAY
- CONSTRUCT SIDEWALK
- CONSTRUCT CURB & GUTTER
- SIGNAL TRAFFIC SIGNAL

PCH/DEL PRADO IMPROVEMENT PROJECT  
DEL PRADO STREETScape IMPROVEMENTS

SHEET  
4 OF 5

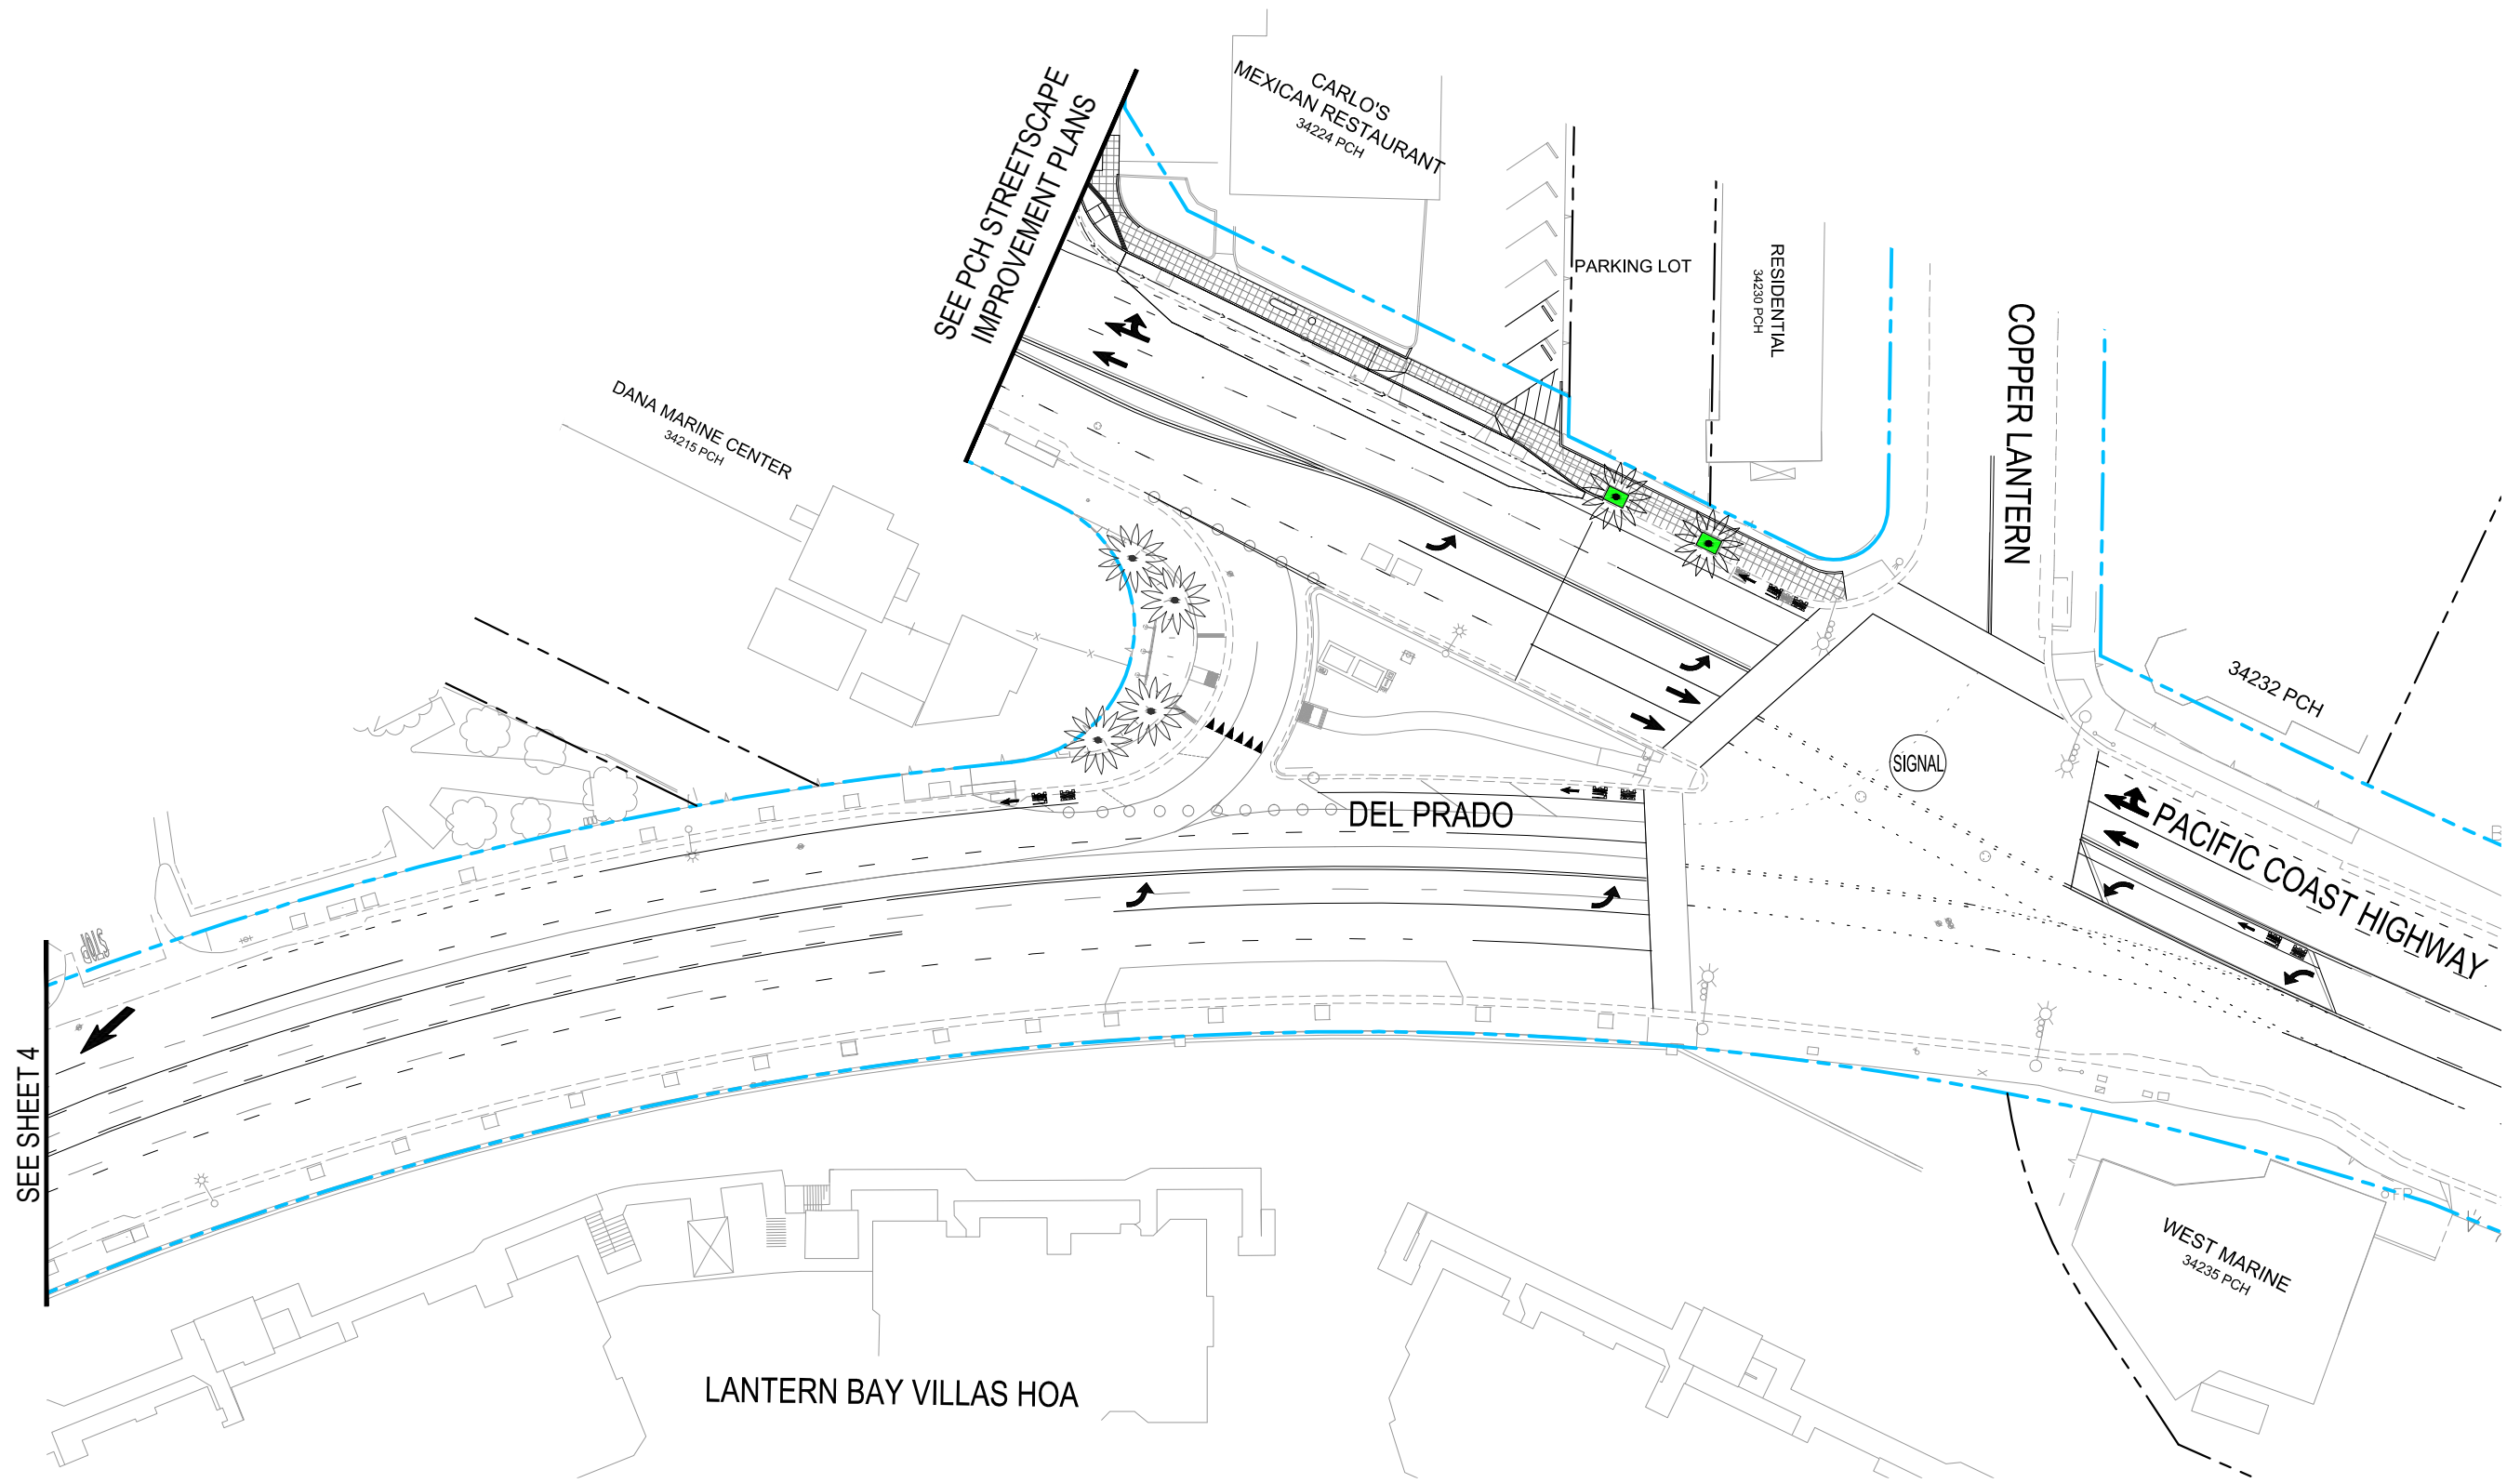


SEE SHEET 4

SEE PCH STREETSCAPE IMPROVEMENT PLANS

NOTE: LEFT TURNS ALLOWED AT DESIGNATED TRAFFIC SIGNALS ON PCH ONLY

HATCH / LINE LEGEND					
	PROPOSED LANDSCAPING AREA/ TREE WELL		EXISTING RIGHT-OF-WAY		TRAFFIC SIGNAL
	CONSTRUCT SIDEWALK		CONSTRUCT CURB & GUTTER		

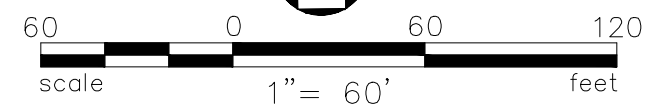

PCH/DEL PRADO IMPROVEMENT PROJECT  
DEL PRADO STREETSCAPE IMPROVEMENTS

SHEET  
5 OF 5