

EXISTING FLOOR PLAN DETAILED

SHOW PROPERTY LINE

EGRESS SHOWN

SHOW SMOKE/CARBON MONOXIDE ALARMS

FLOOR PLAN DETAILED
DETAIL THE LOCATION OF ELECT

INDICATE STEP

(E) 125A OH SERVICE


SHOW ELECTRICAL SERVICE

INDICATE AREA OF NEW WORK

FULLY DIMENSIONED

EXISTING 
NEW WALL 

SCALE = 1 FOOT

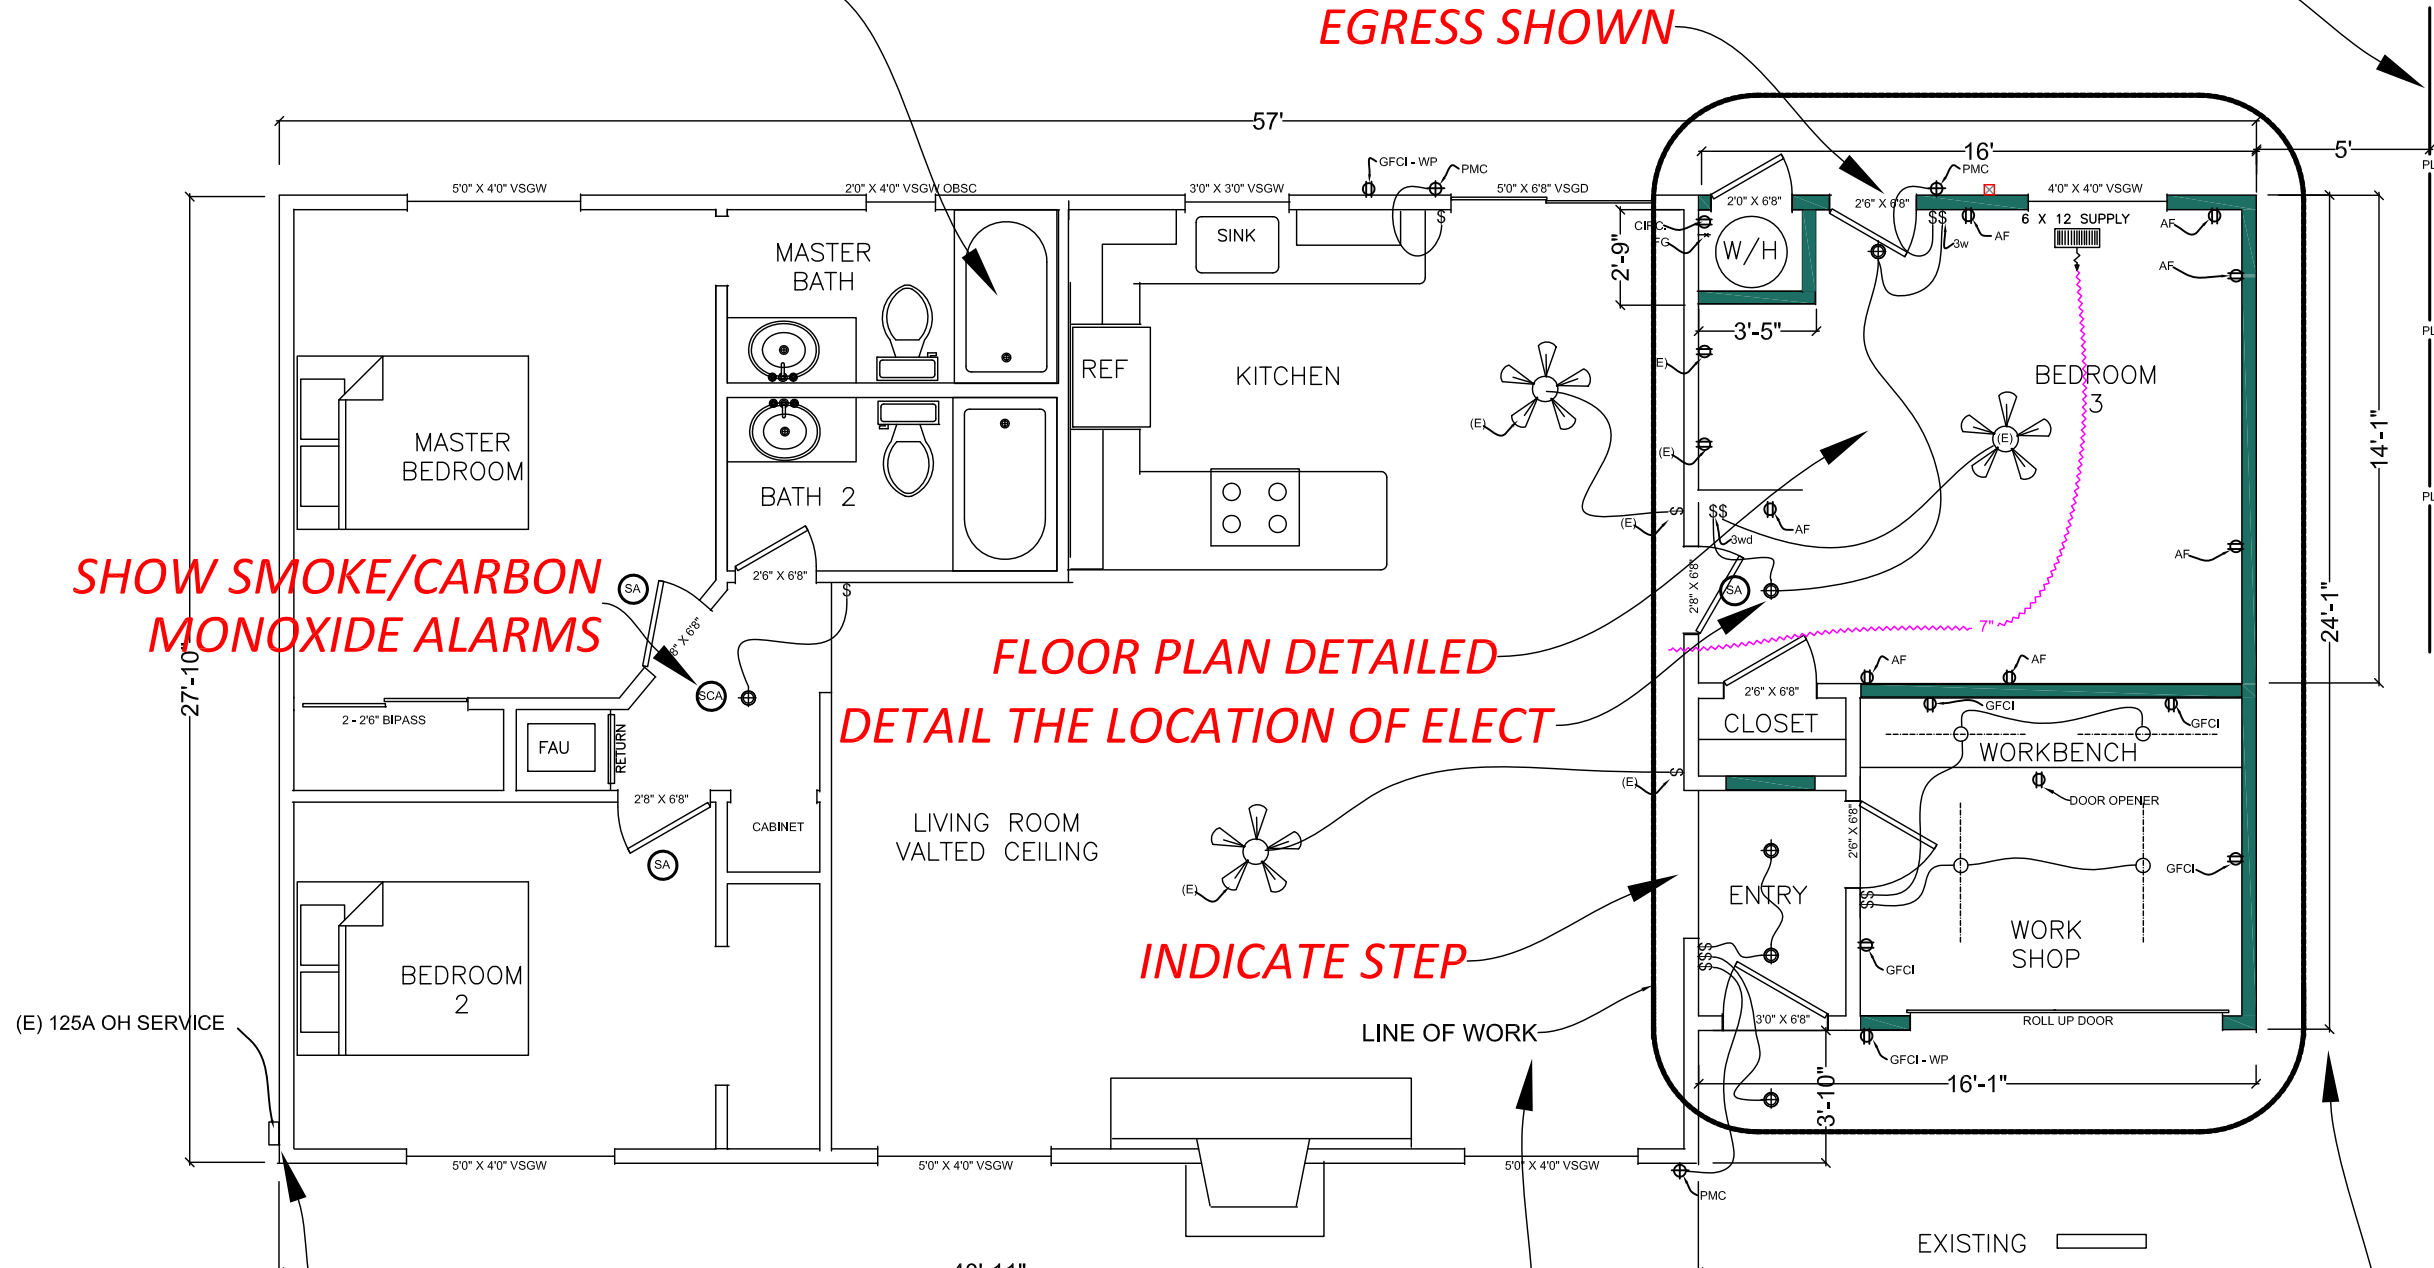

SAMPLE FLOOR PLAN

RES SAMPLE PLAN	
B062 - SAMPLE FLOOR PLAN	2022 CBC CODE CYCLE
SAMPLE - NOT FOR SUBMITTAL	

CITY OF DANA POINT
 COMMUNITY DEVELOPMENT, BUILDING and SAFETY DIVISION
 33282 GOLDEN LANTERN SUITE 209 DANA POINT, CA 92629

